



NO CONDO FEES

CASTLEBURY A


- 1362 SQFT 3 BED 2 BATH OPEN CONCEPT PLAN
- 9 foot basement ceilings standard
- 9 foot main floor ceilings
- Euro style kitchen and granite counters
- Stainless steel appliance package included
- Attached garage with full concrete drive and walkway
- HRV and AC included
- Large private yard
- Lower level development option available
- Balcony with glass railings
- Option for wood deck available
- Base Price \$289,900.00 + net GST

SFD

info@SFDHOME.ca


204-633-3633



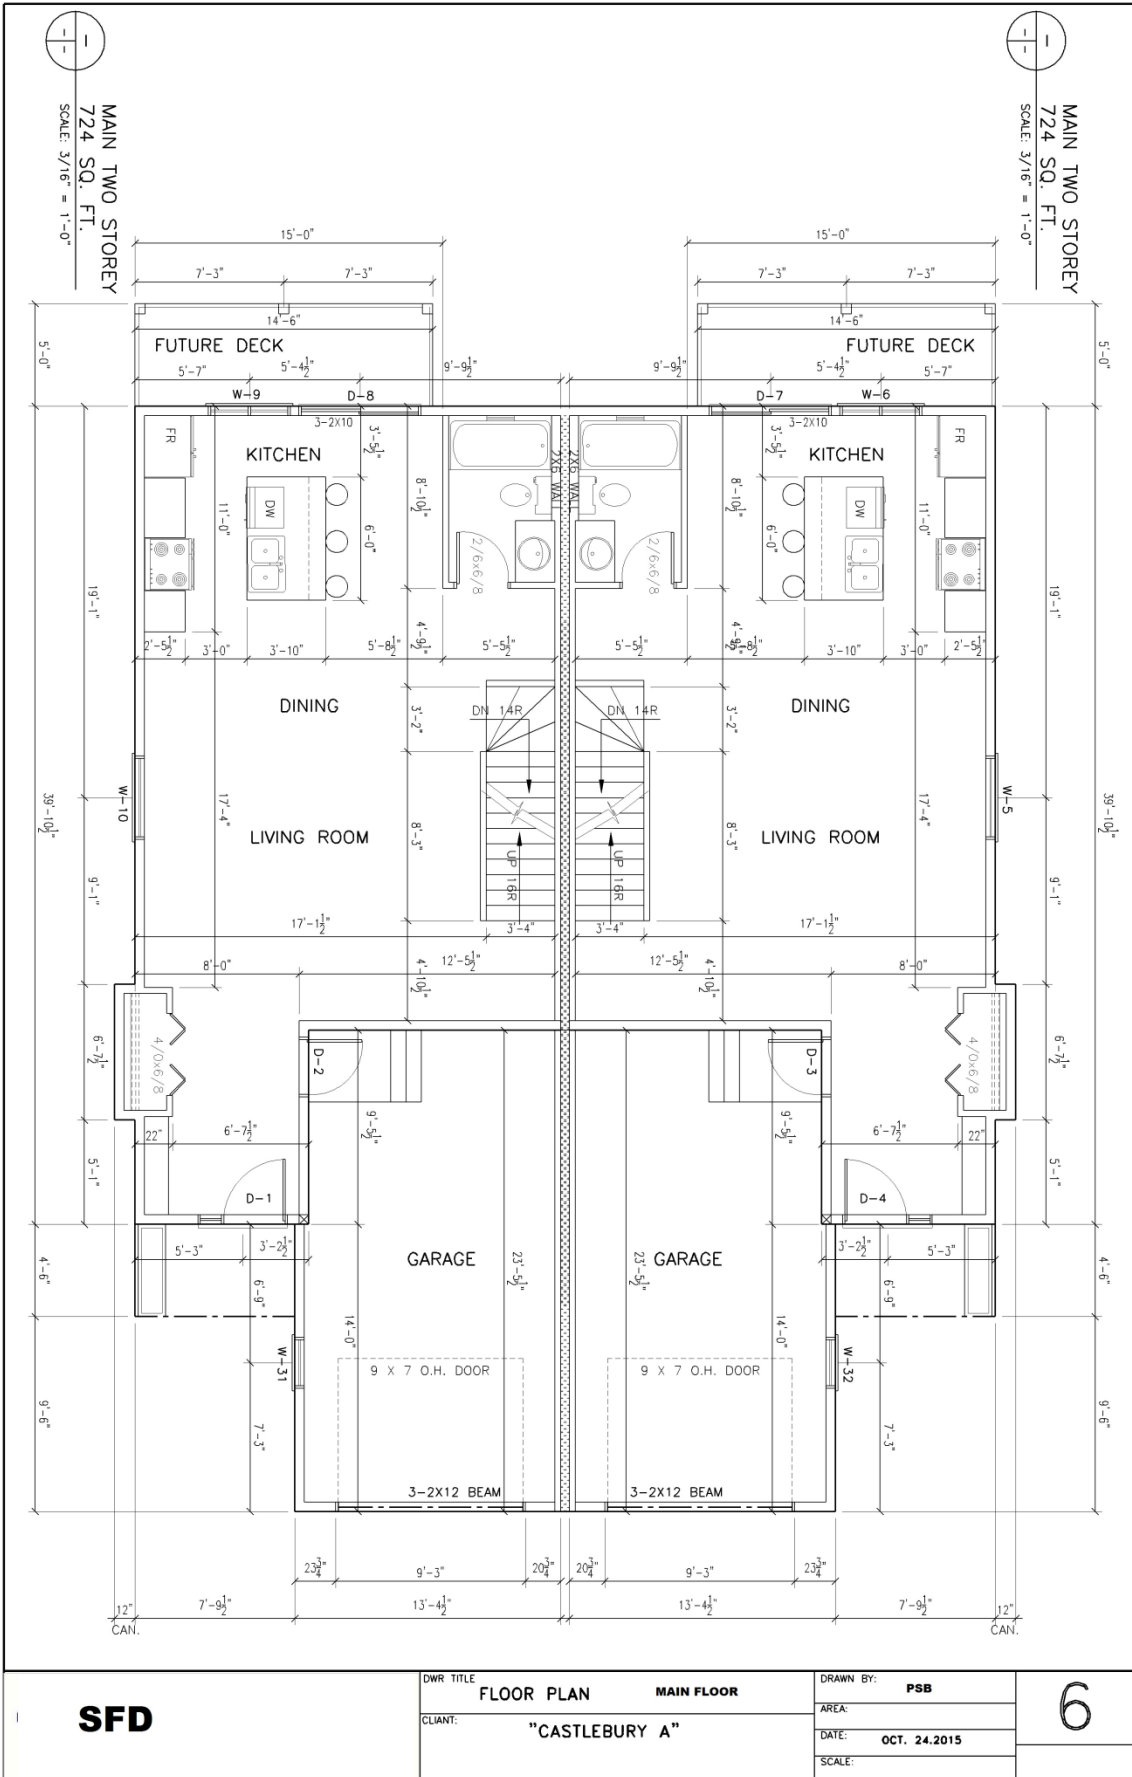



SECOND FLOOR PLAN
638 SQ. FT.
SCALE: 3/16" = 1'-0"

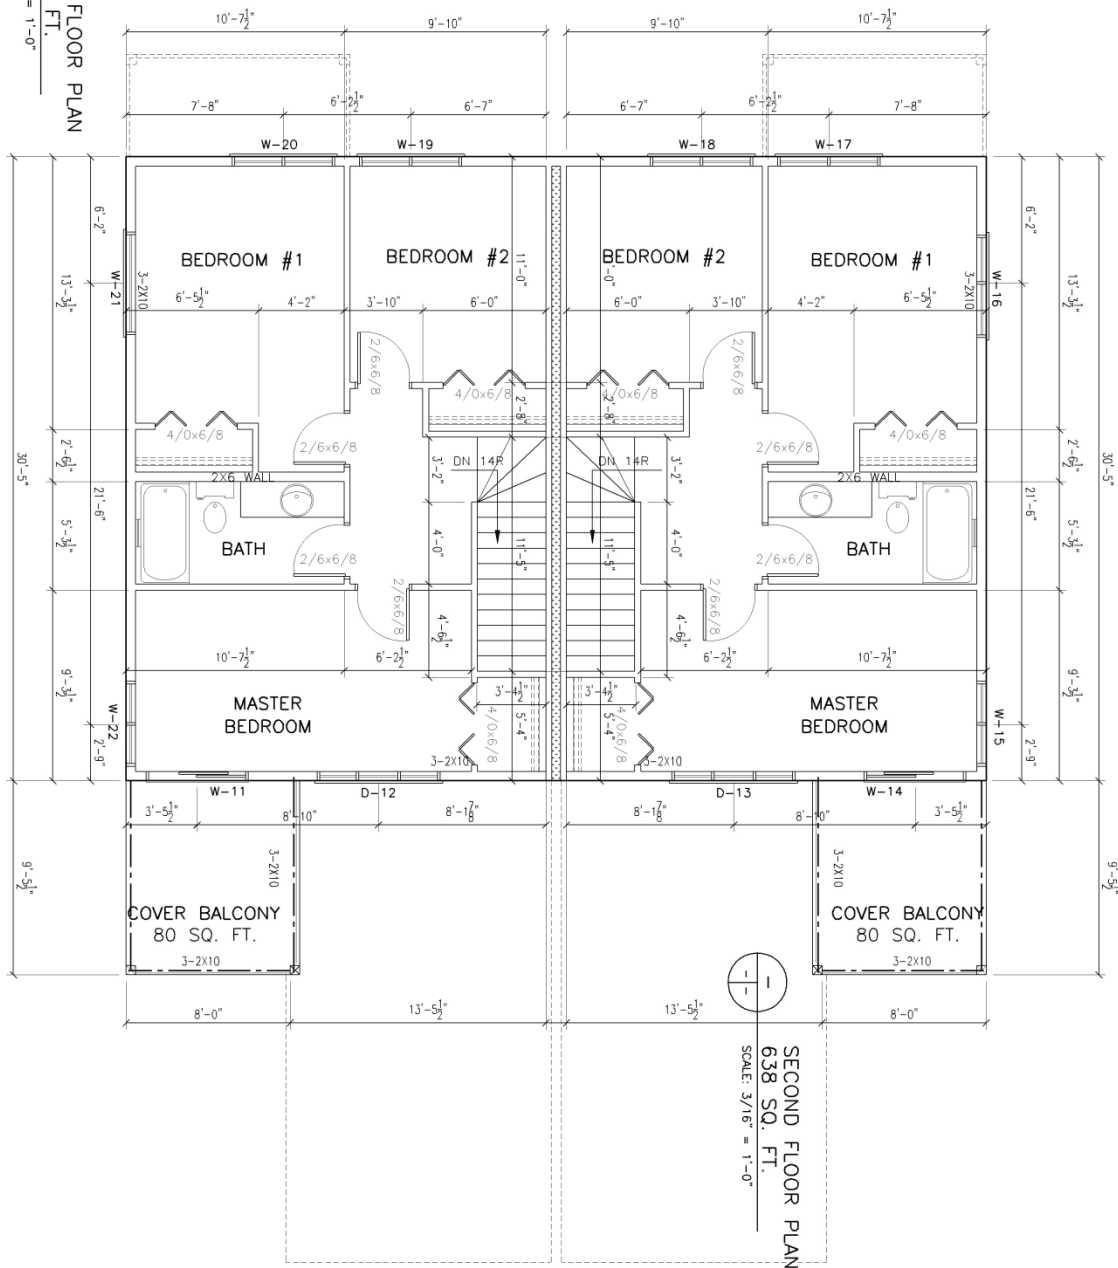

SECOND FLOOR PLAN
638 SQ. FT.
SCALE: 3/16" = 1'-0"

SFD

DWR TITLE
SECOND FLOOR PLAN
CLIENT:
"CASTLEBURY A"

DRAWN BY: **PSB**
AREA:
DATE: **OCT. 24.2015**
SCALE:

7